
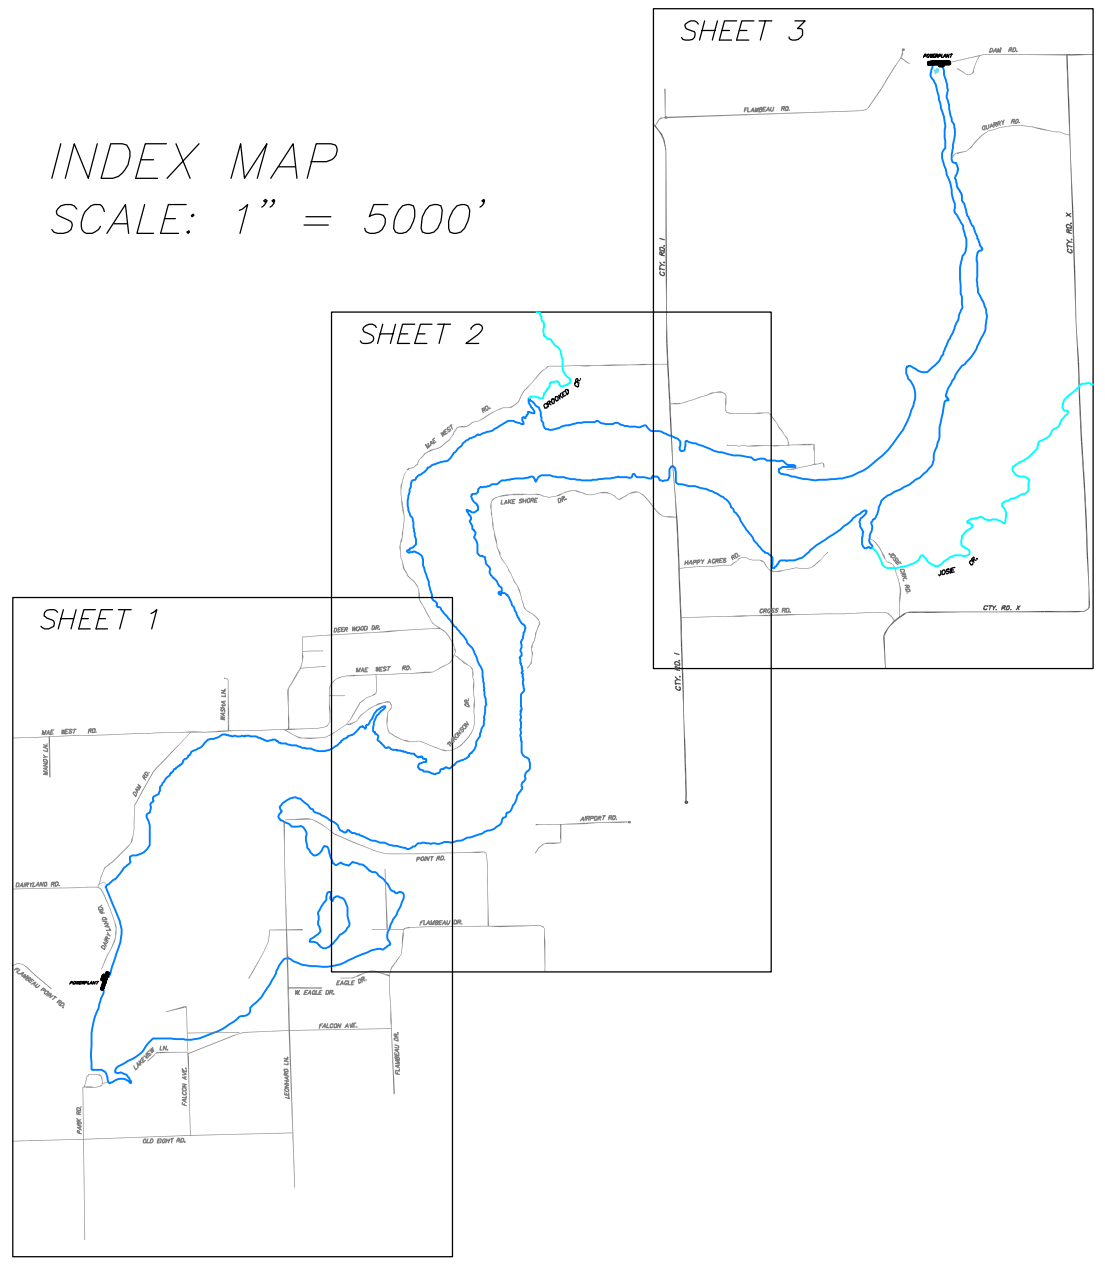



SHEET 2

DAIRYLAND FISH PRODUCTION
IMPROVEMENT

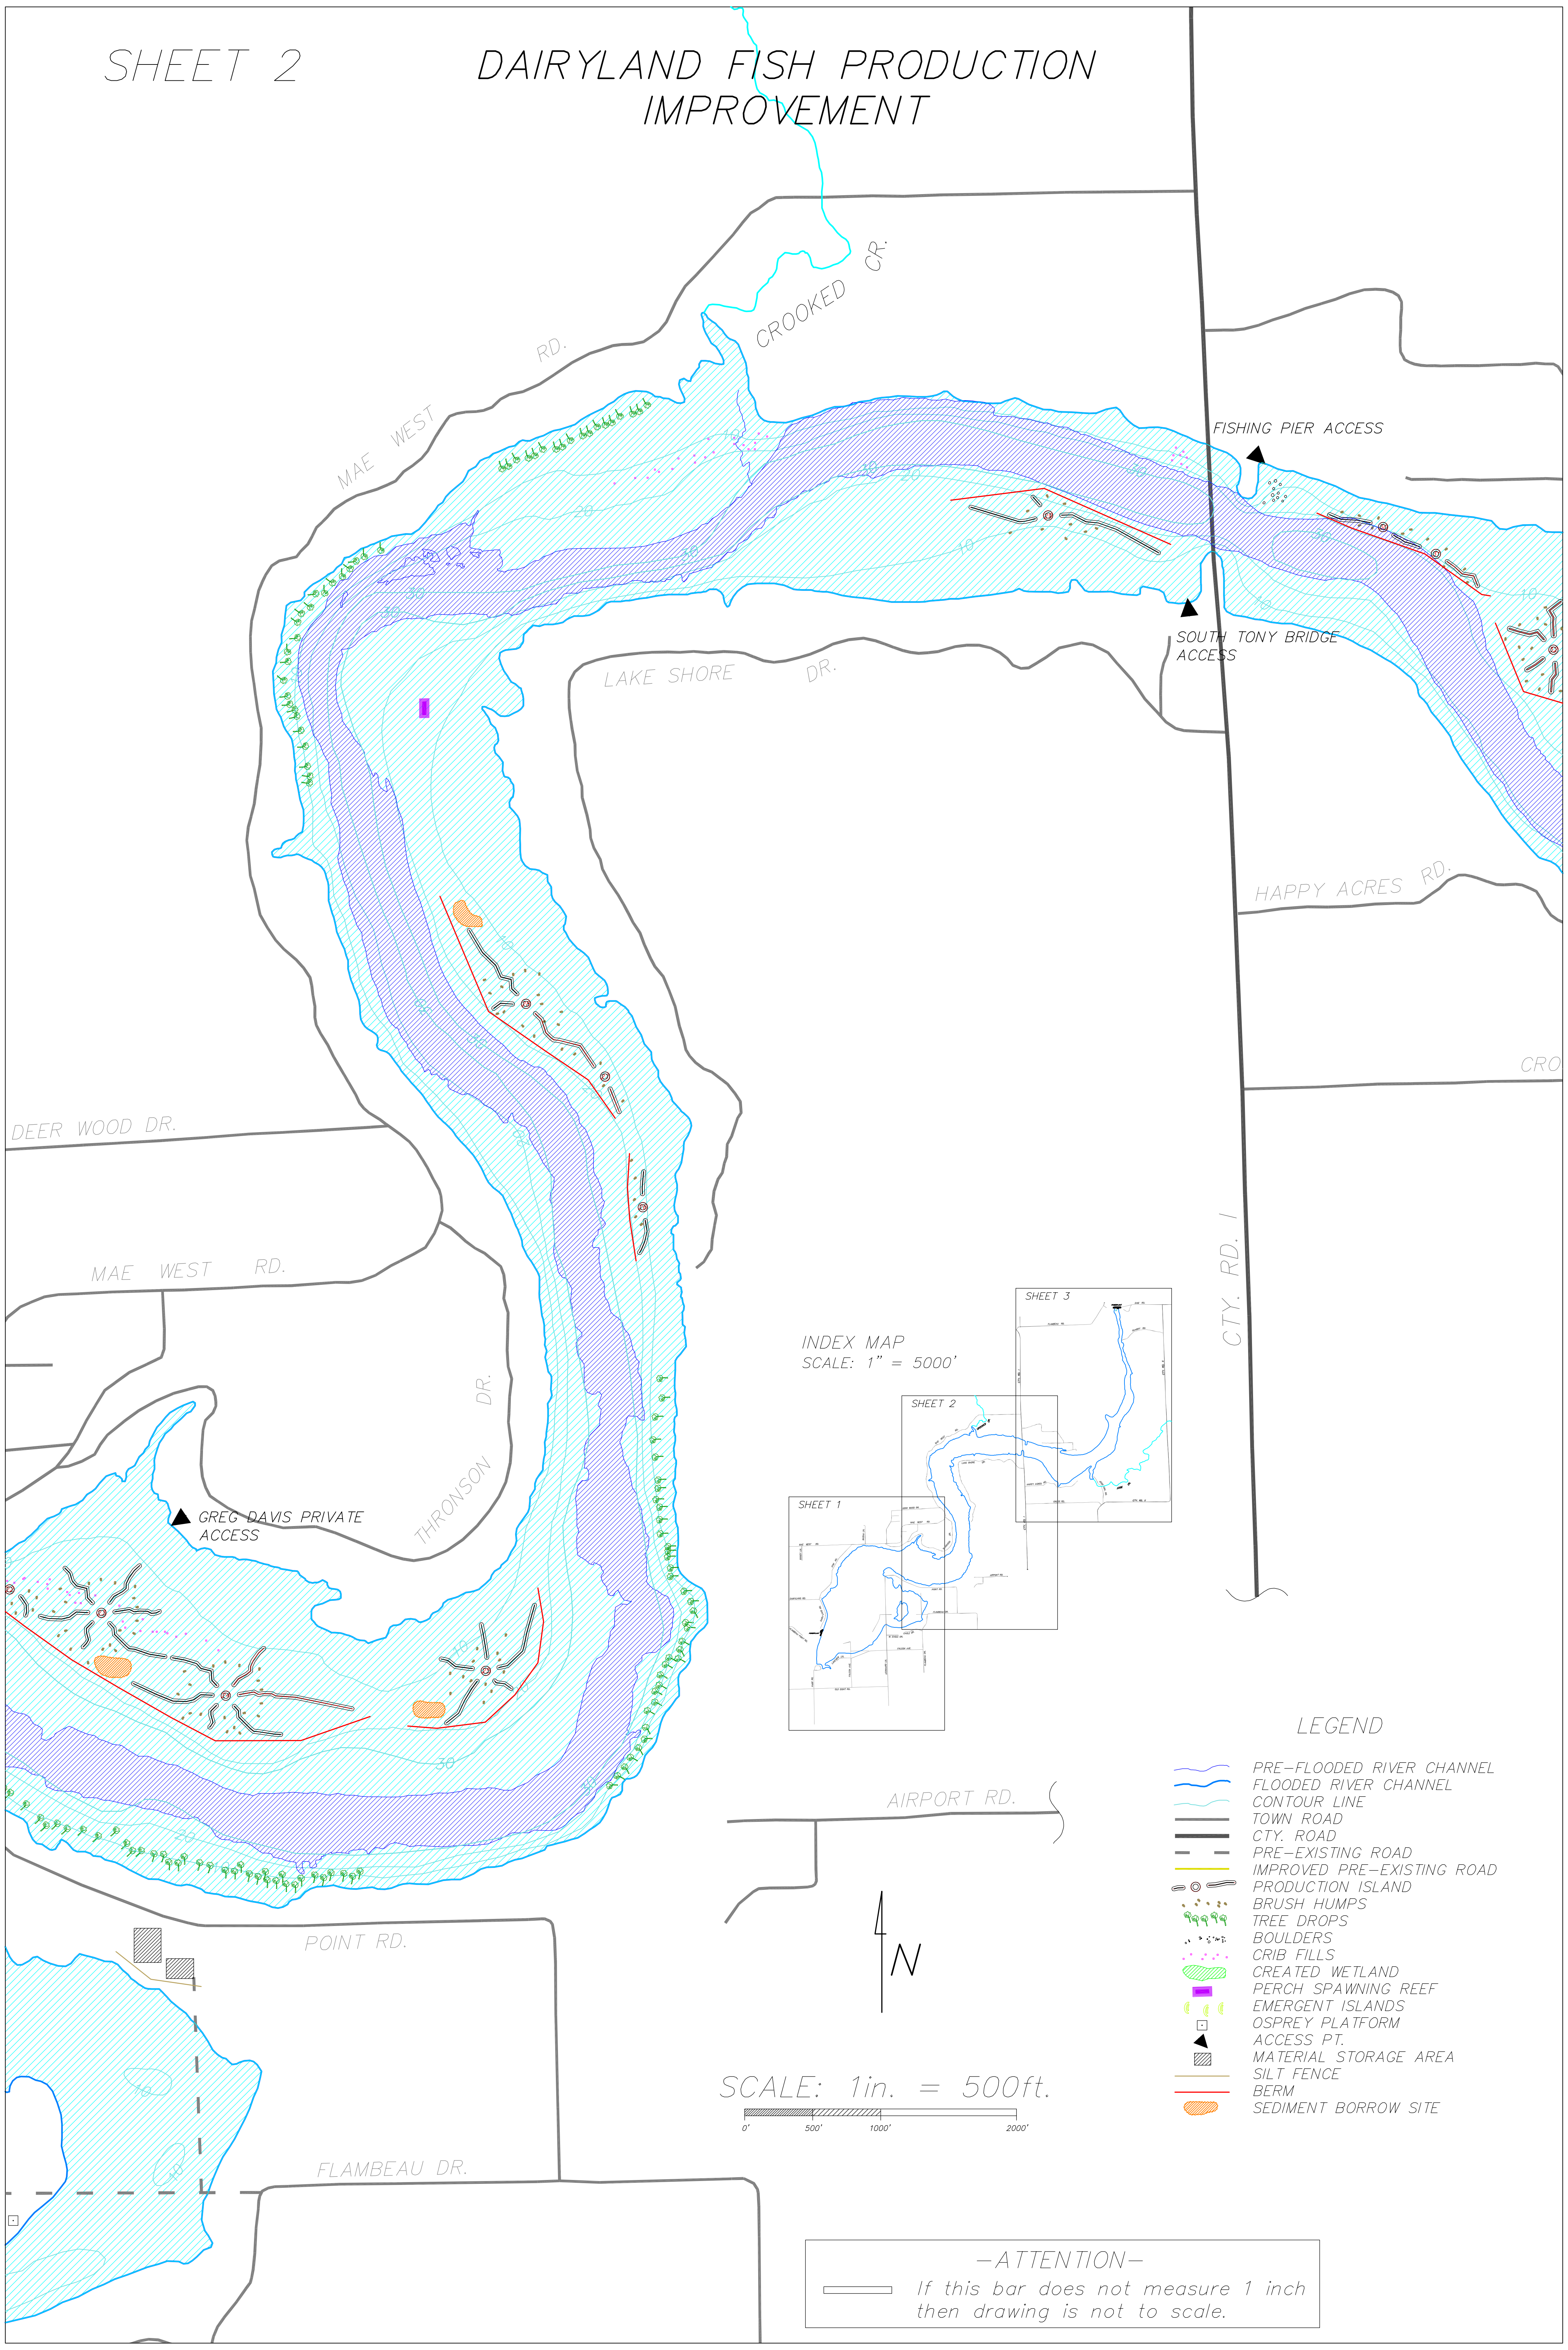

LEGEND

- PRE-FLOODED RIVER CHANNEL
- FLOODED RIVER CHANNEL
- CONTOUR LINE
- TOWN ROAD
- CTY. ROAD
- PRE-EXISTING ROAD
- IMPROVED PRE-EXISTING ROAD
- PRODUCTION ISLAND
- BRUSH HUMPS
- TREE DROPS
- BOULDERS
- CRIB FILLS
- CREATED WETLAND
- PERCH SPAWNING REEF
- EMERGENT ISLANDS
- OSPREY PLATFORM
- ACCESS PT.
- MATERIAL STORAGE AREA
- SILT FENCE
- BERM
- SEDIMENT BORROW SITE

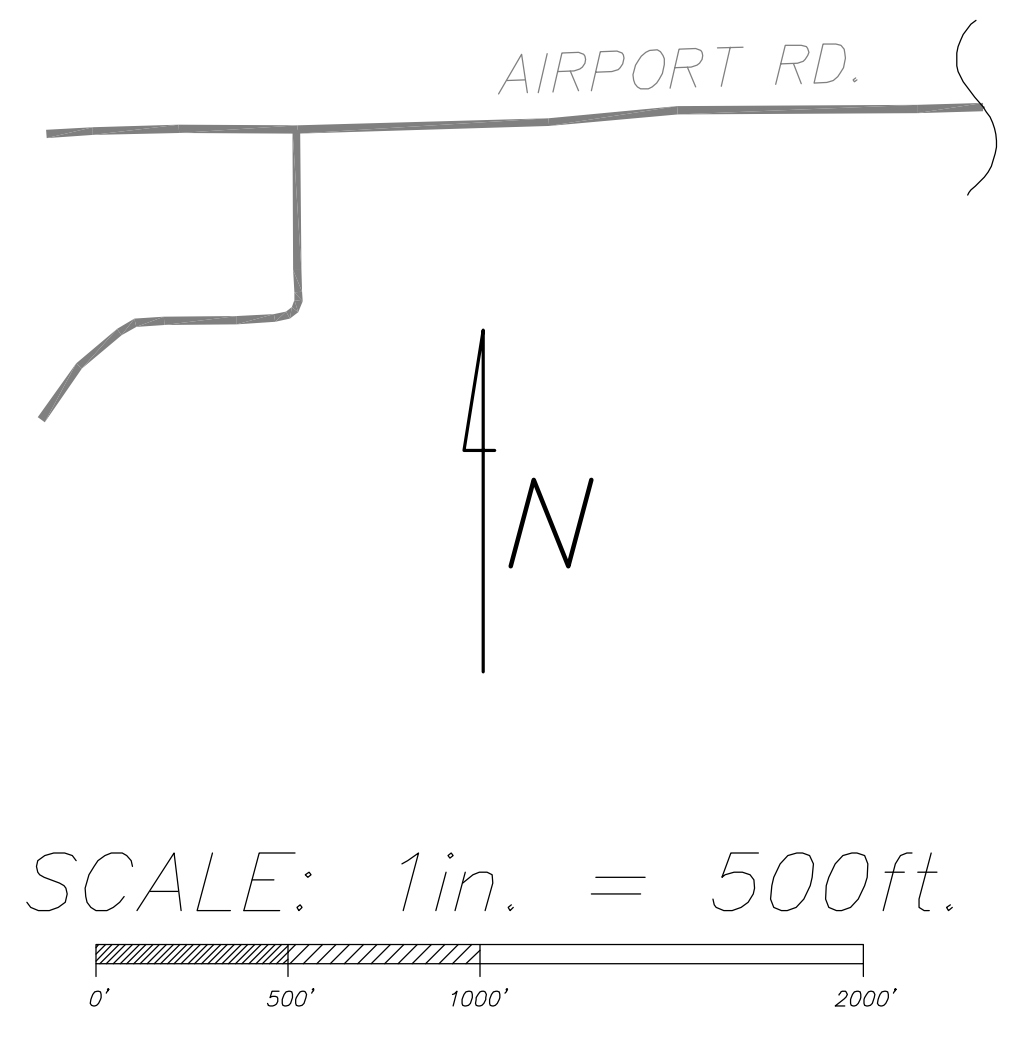

-ATTENTION-

If this bar does not measure 1 inch then drawing is not to scale.